






APRIL 19, 09 - STAIR-WAY OPENINGS  $5\frac{3}{4}$  SPAR DR. PLATING AFT ADDED

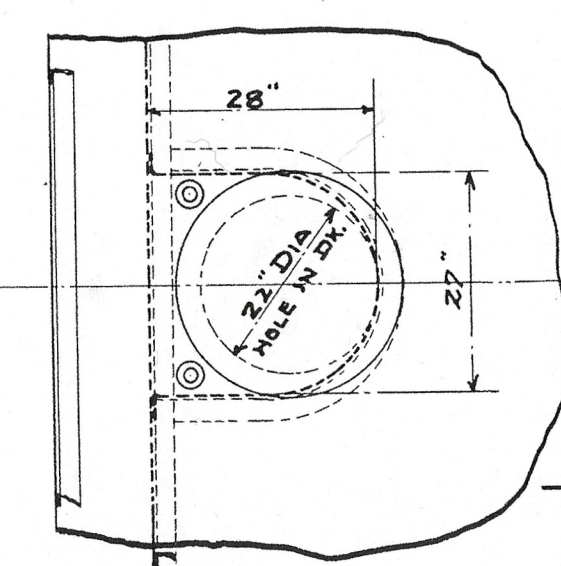

DETAIL OF WRECKING WELL.  
ON 13th. N<sup>o</sup> 149.  
SCALE: 1/2" = ONE FT.

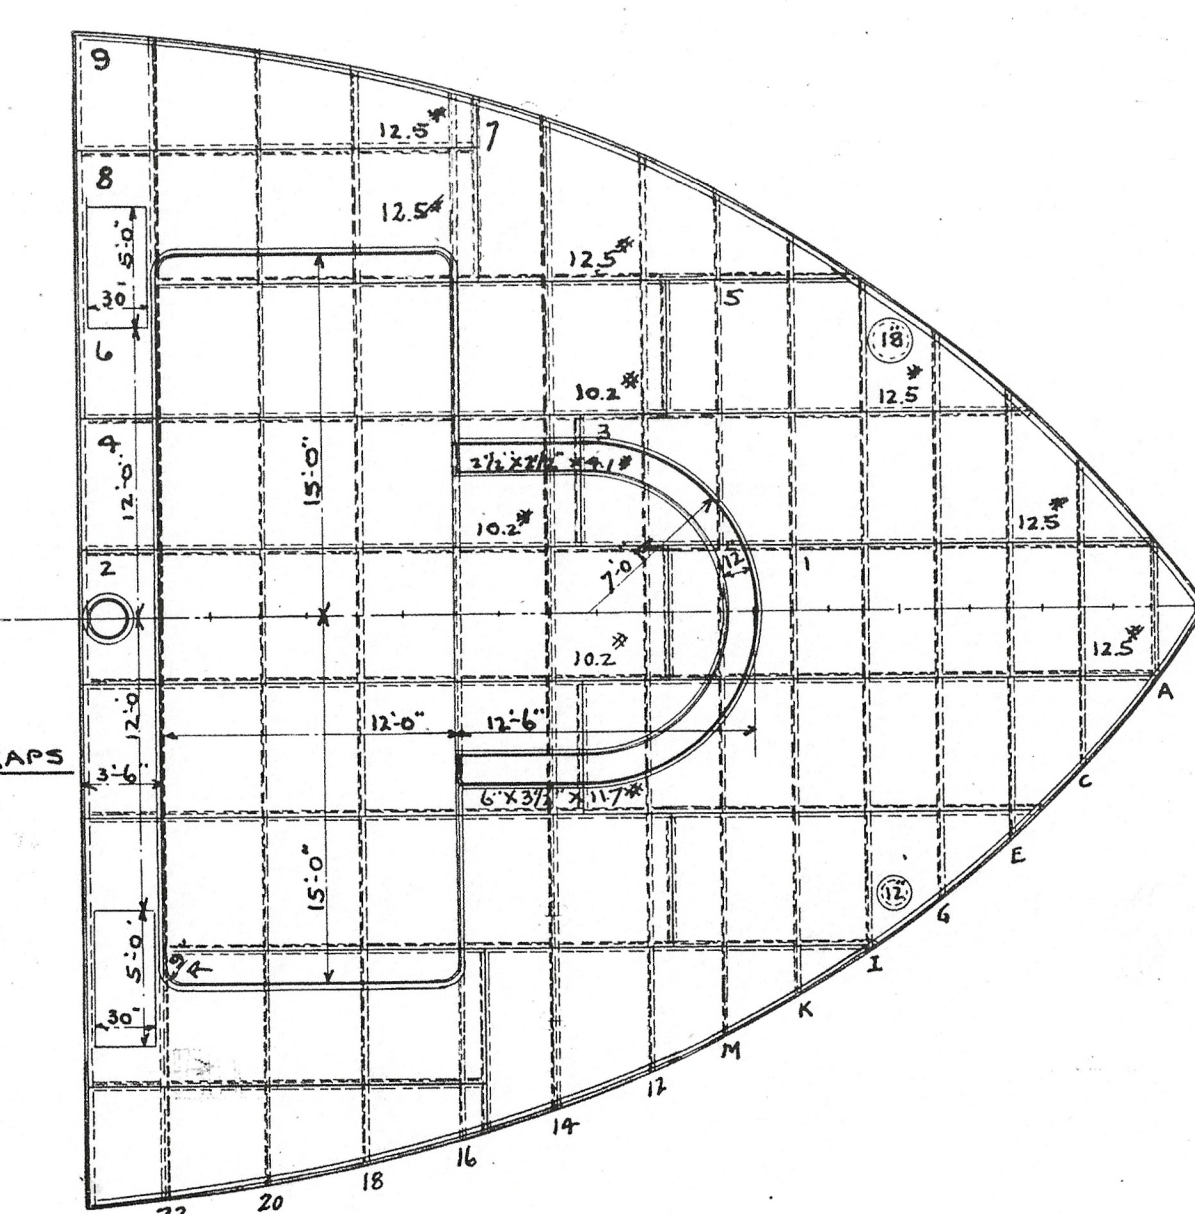

FORECASTLE DECK  
FLUSH PLATED WITH 5'X5'X38" ANGLE  
BEAMS 6'X3 1/2'X15" CHANNELS

 

ONE 12"x12" GLOBE WINDLASS  
TWO 7000# NATIONAL ANCHORS  
180 FATHOMS 2 1/2" STUD LINK CHAIN

STR N° 371.  
PROFILE & DECKS.  
PRINT N° [REDACTED]  
DRAWING N° 10  
DATE ISSUED [REDACTED]  
SCALE: 1/8" = ONE FT.  
AM. S. B. Co. B.G. MARCH 29, 1900